


D:\Users\Gavin Trotto\Documents\data\cad dwgs\191101 CUFFE\191101 CUFFE ALTONA SK01.aec


FILE REFERENCE: PLOT DATE: 4:51 PM Friday, 24 April 2020

MILLERS ROAD

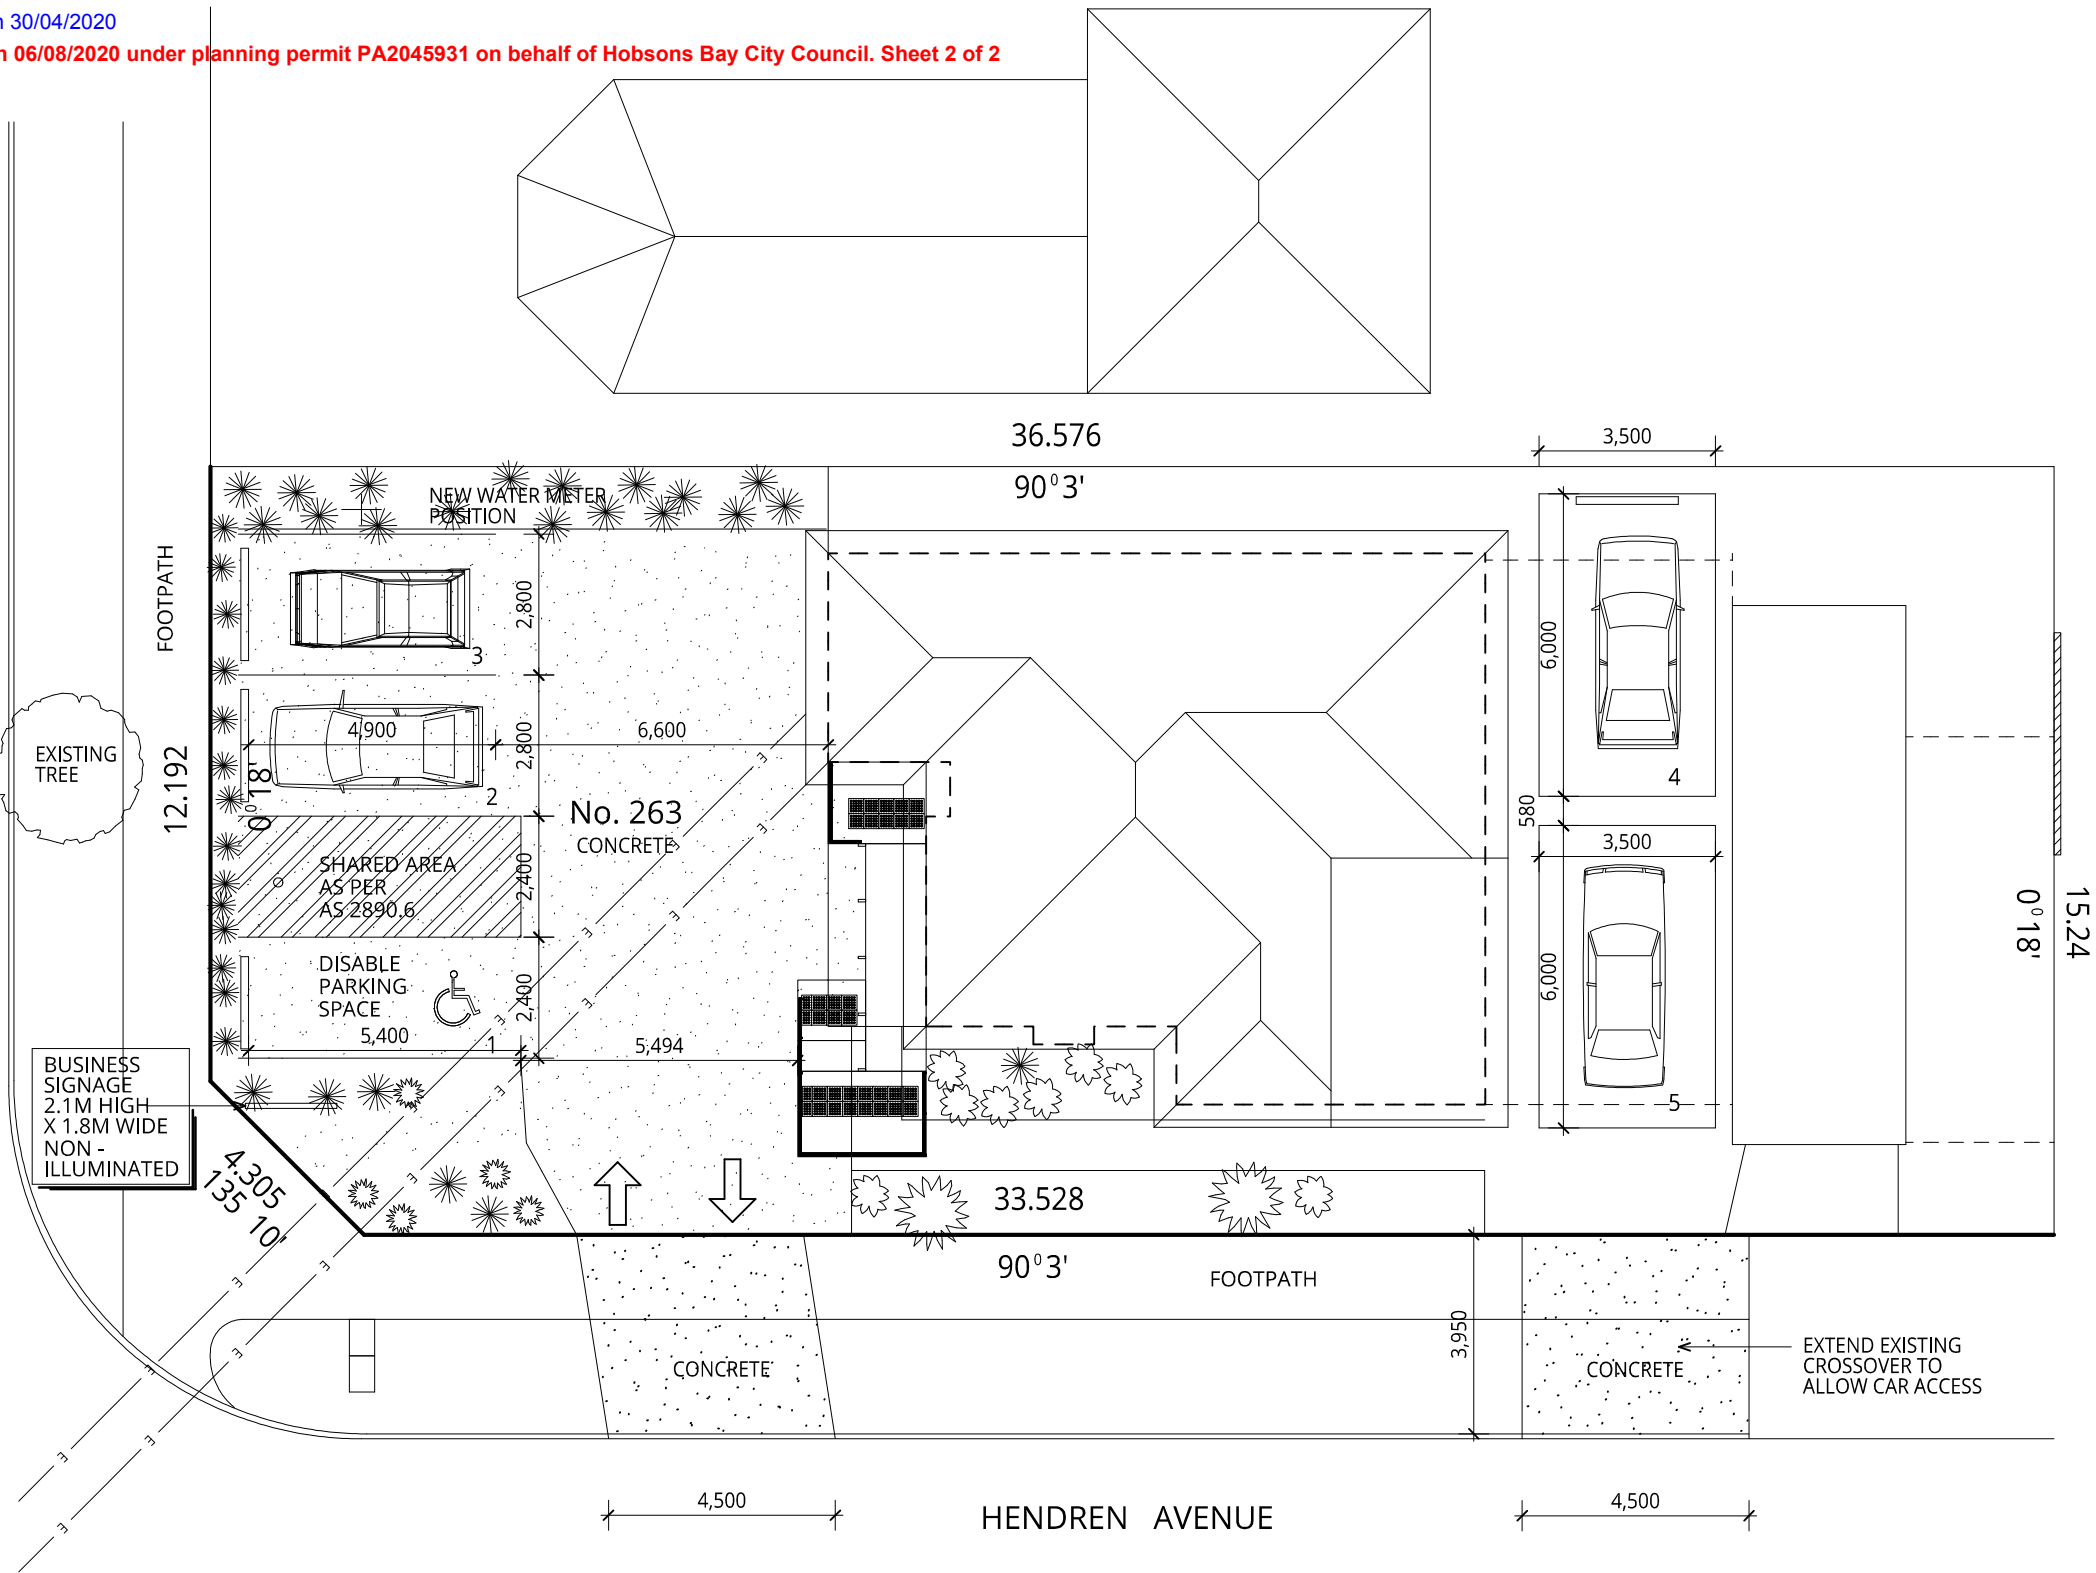

**SIGNAGE SIGN NOTE:**  
PLEASE NOTE THAT THE  
BUSINESS SIGN  
WILL NOT BE  
ILLUMINATED.

BUSINESS SIGNAGE  
2.1M HIGH  
X 1.8M WIDE  
NON-ILLUMINATED

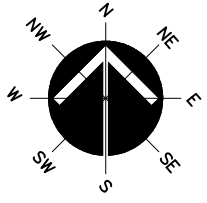

**PROPOSED SITE PLAN**  
A3-02 1:75 (A1) 1:150 (A3)

ISSUE	DESCRIPTION	DATE
A	SIGNAGE NOTED NON-ILLUMINATED FOR TOWN PLN	24/04/20
TP	TP ISSUE FOR CLIENT REVIEW	03/01/20

This drawing is copyright. No part of the drawing may be reproduced without the permission of the Architect. Contractor shall verify all dimensions before any work commences. Figured dimensions take precedence over scaled drawings. Work shall also conform to the specification and other drawings.

**TROTTO ARCHITECTS**  
architecture . interiors . planning .  
p. 03 56 622 153 m. 0408 145 644 e. trottoarchitects@outlook.com  
© Copyright of TROTTO ARCHITECTS 2019. ABN 13 534 105 616. All rights reserved.

Client  
**B. CUFFE**

Project.  
**MEDICAL CLINIC  
263, MILLERS RD,  
ALTONA NORTH  
VICTORIA.**

Drawing Title.  
**SITE PLAN  
- PROPOSED**  
TOWN PLAN ISSUE  
NOT FOR CONSTRUCTION

File Ref. 191101	Scale at A1 as shown
Plot Date 24/04/2020	Drawn GJT
Dwg. No.	Revision
<b>TP3-00</b>	<b>A</b>