




# EXISTING FLOOR PLAN

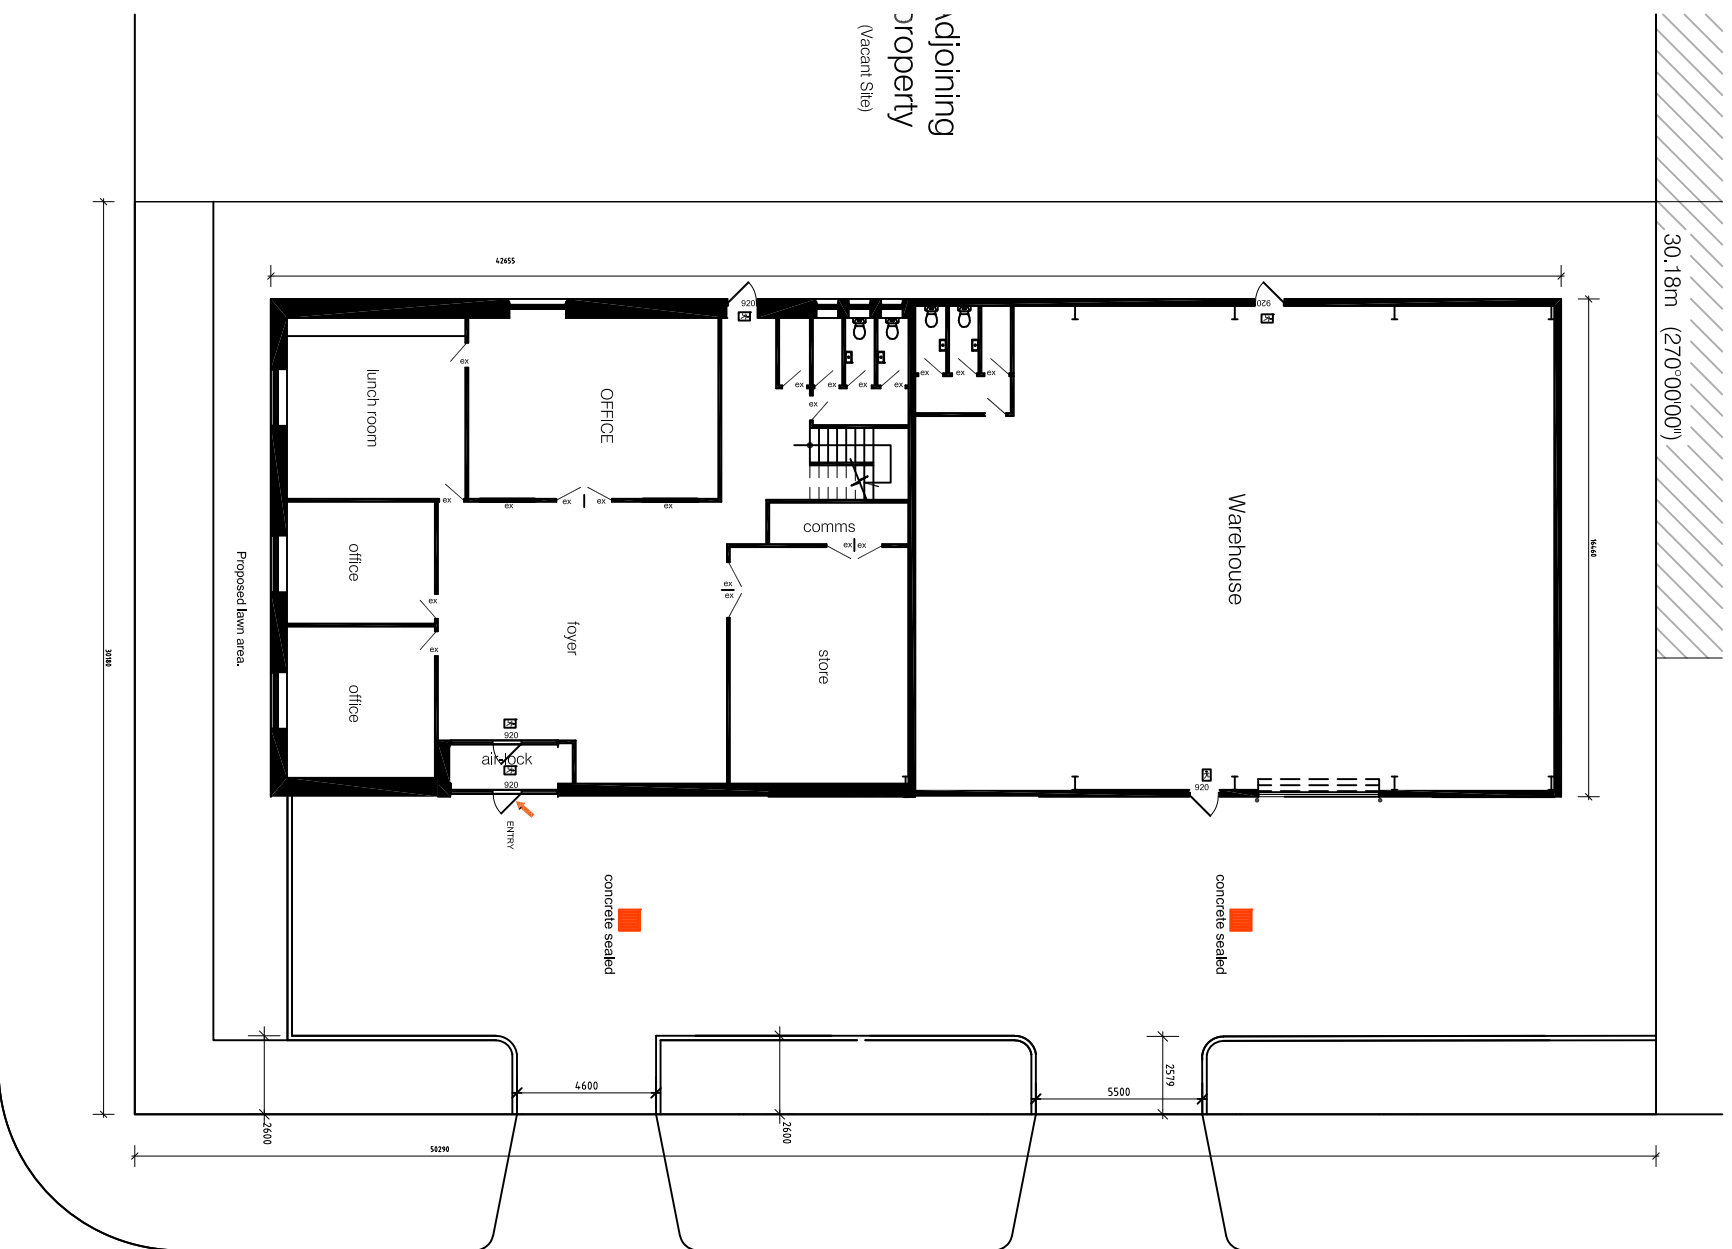

01 Existing Ground Floor Plan  
SCALE 1:250

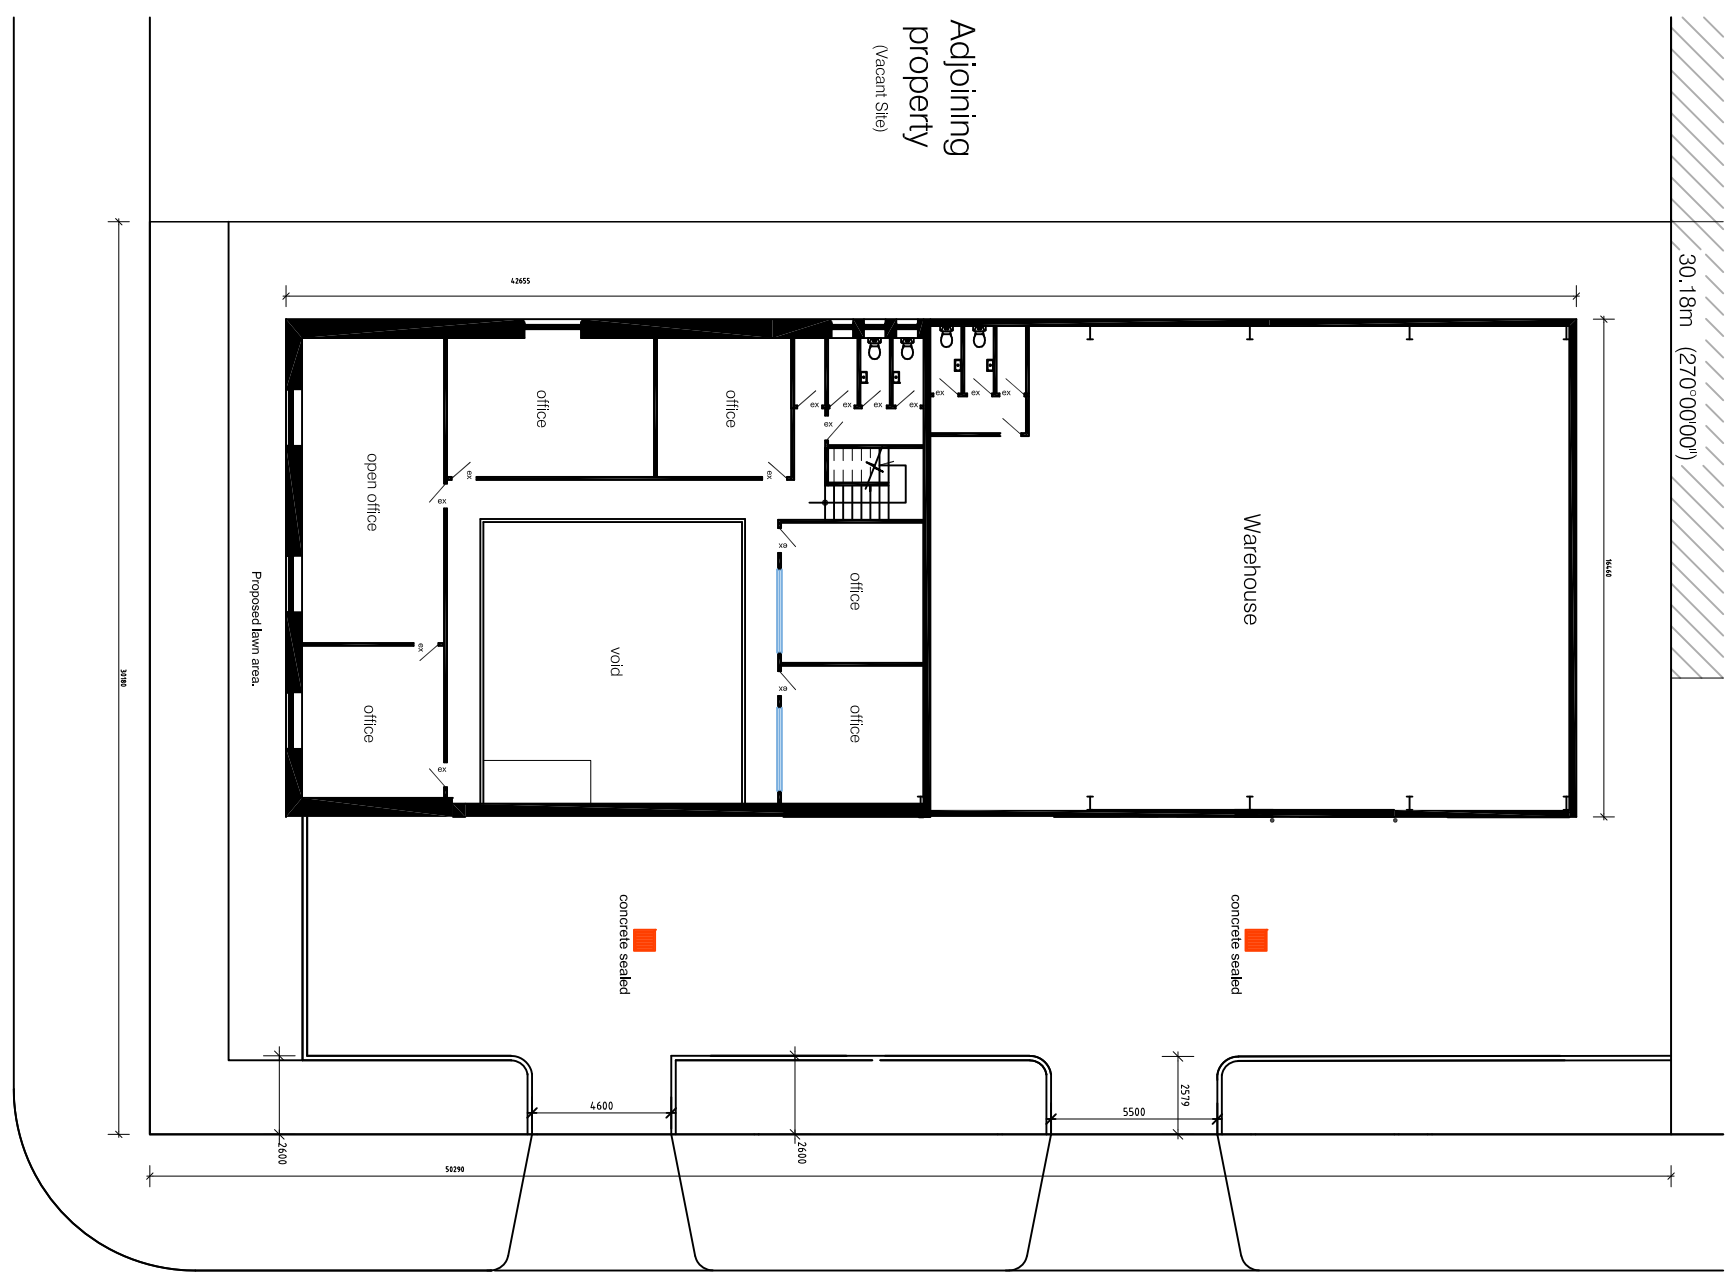

01 Existing First Floor Plan  
SCALE 1:250

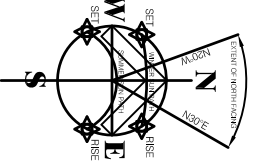


REVISION
—


## AT:- 54 Albemarle Street, WILLIAMSTOWN NORTH

SHEET No. TP02  
DATE May 2020  
JOB No. 042-2019 TP  
SCALE AS SHOWN @ A1 SHEET


# PROPOSED FLOOR PLAN

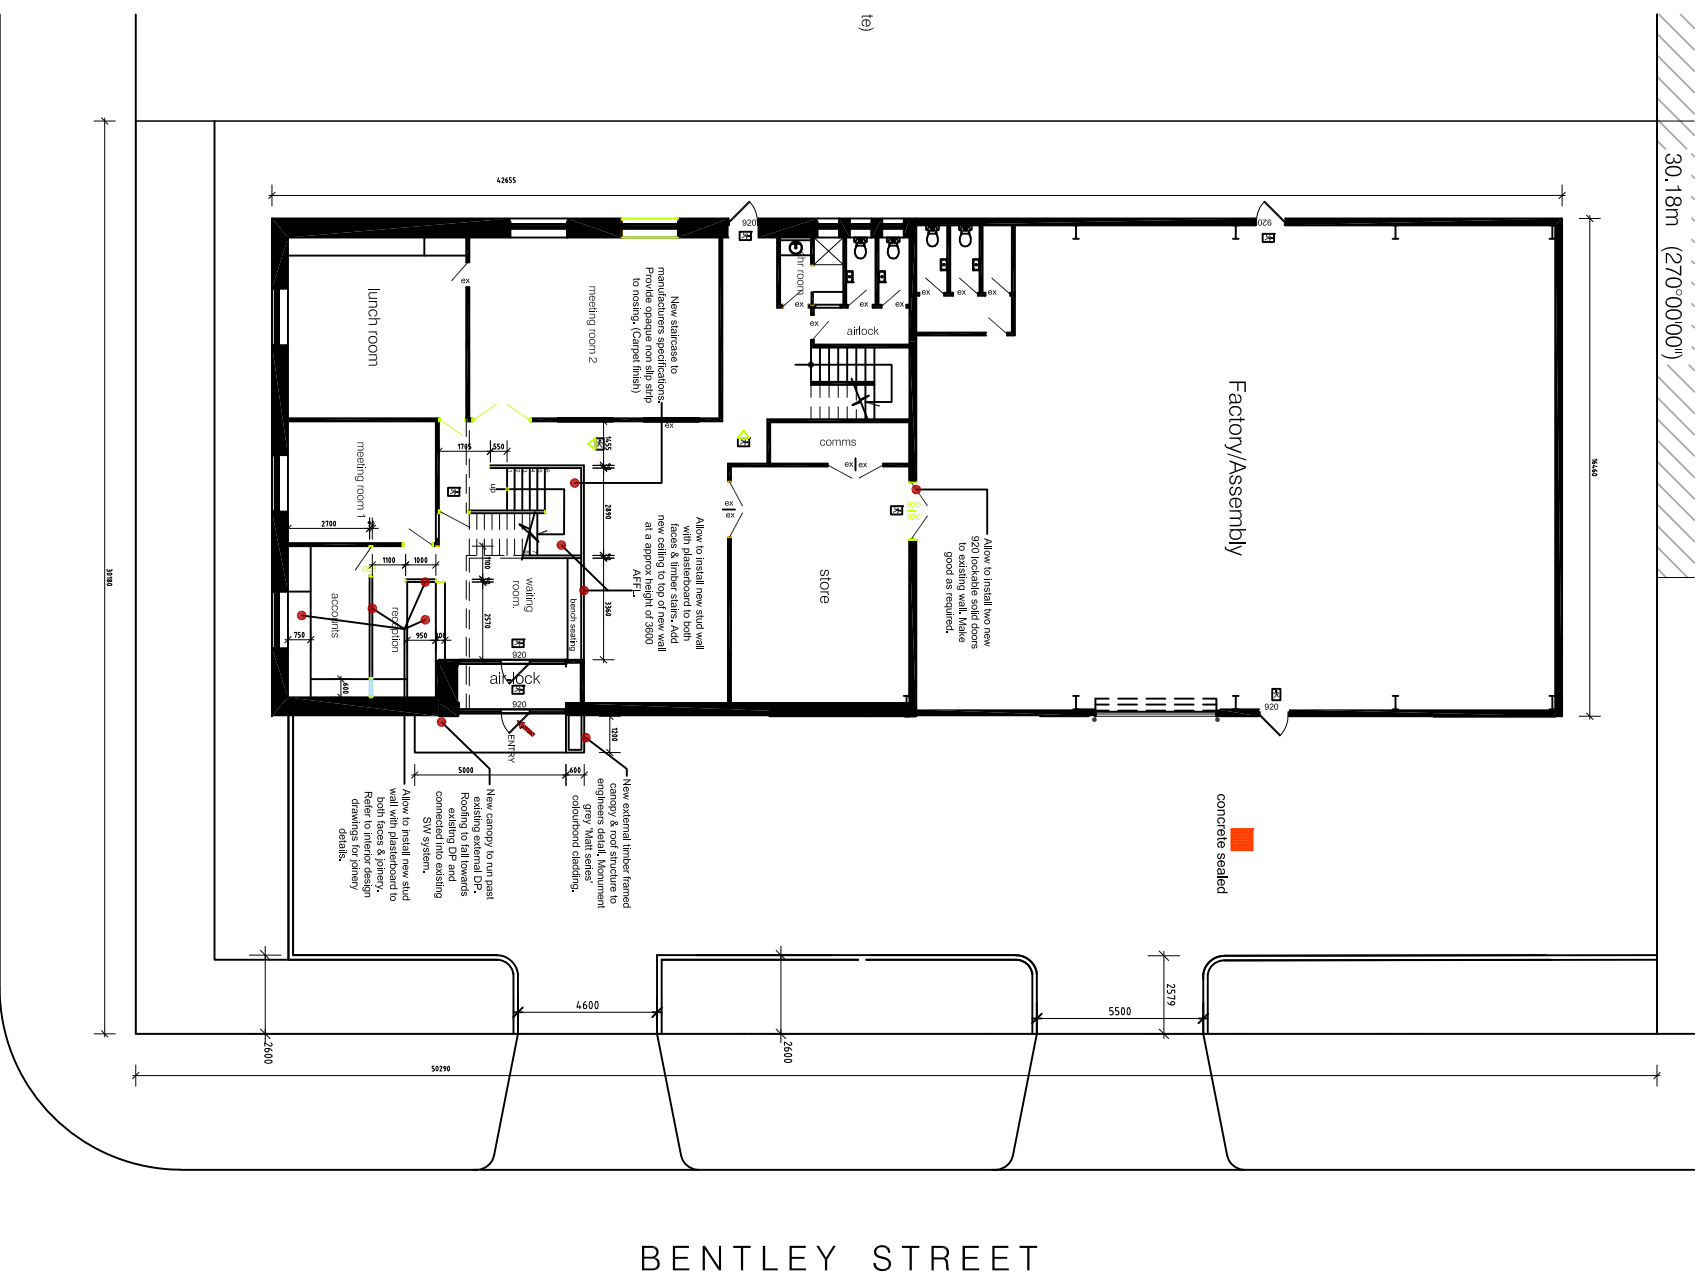

01 Proposed Ground Floor Plan  
SCALE 1:250

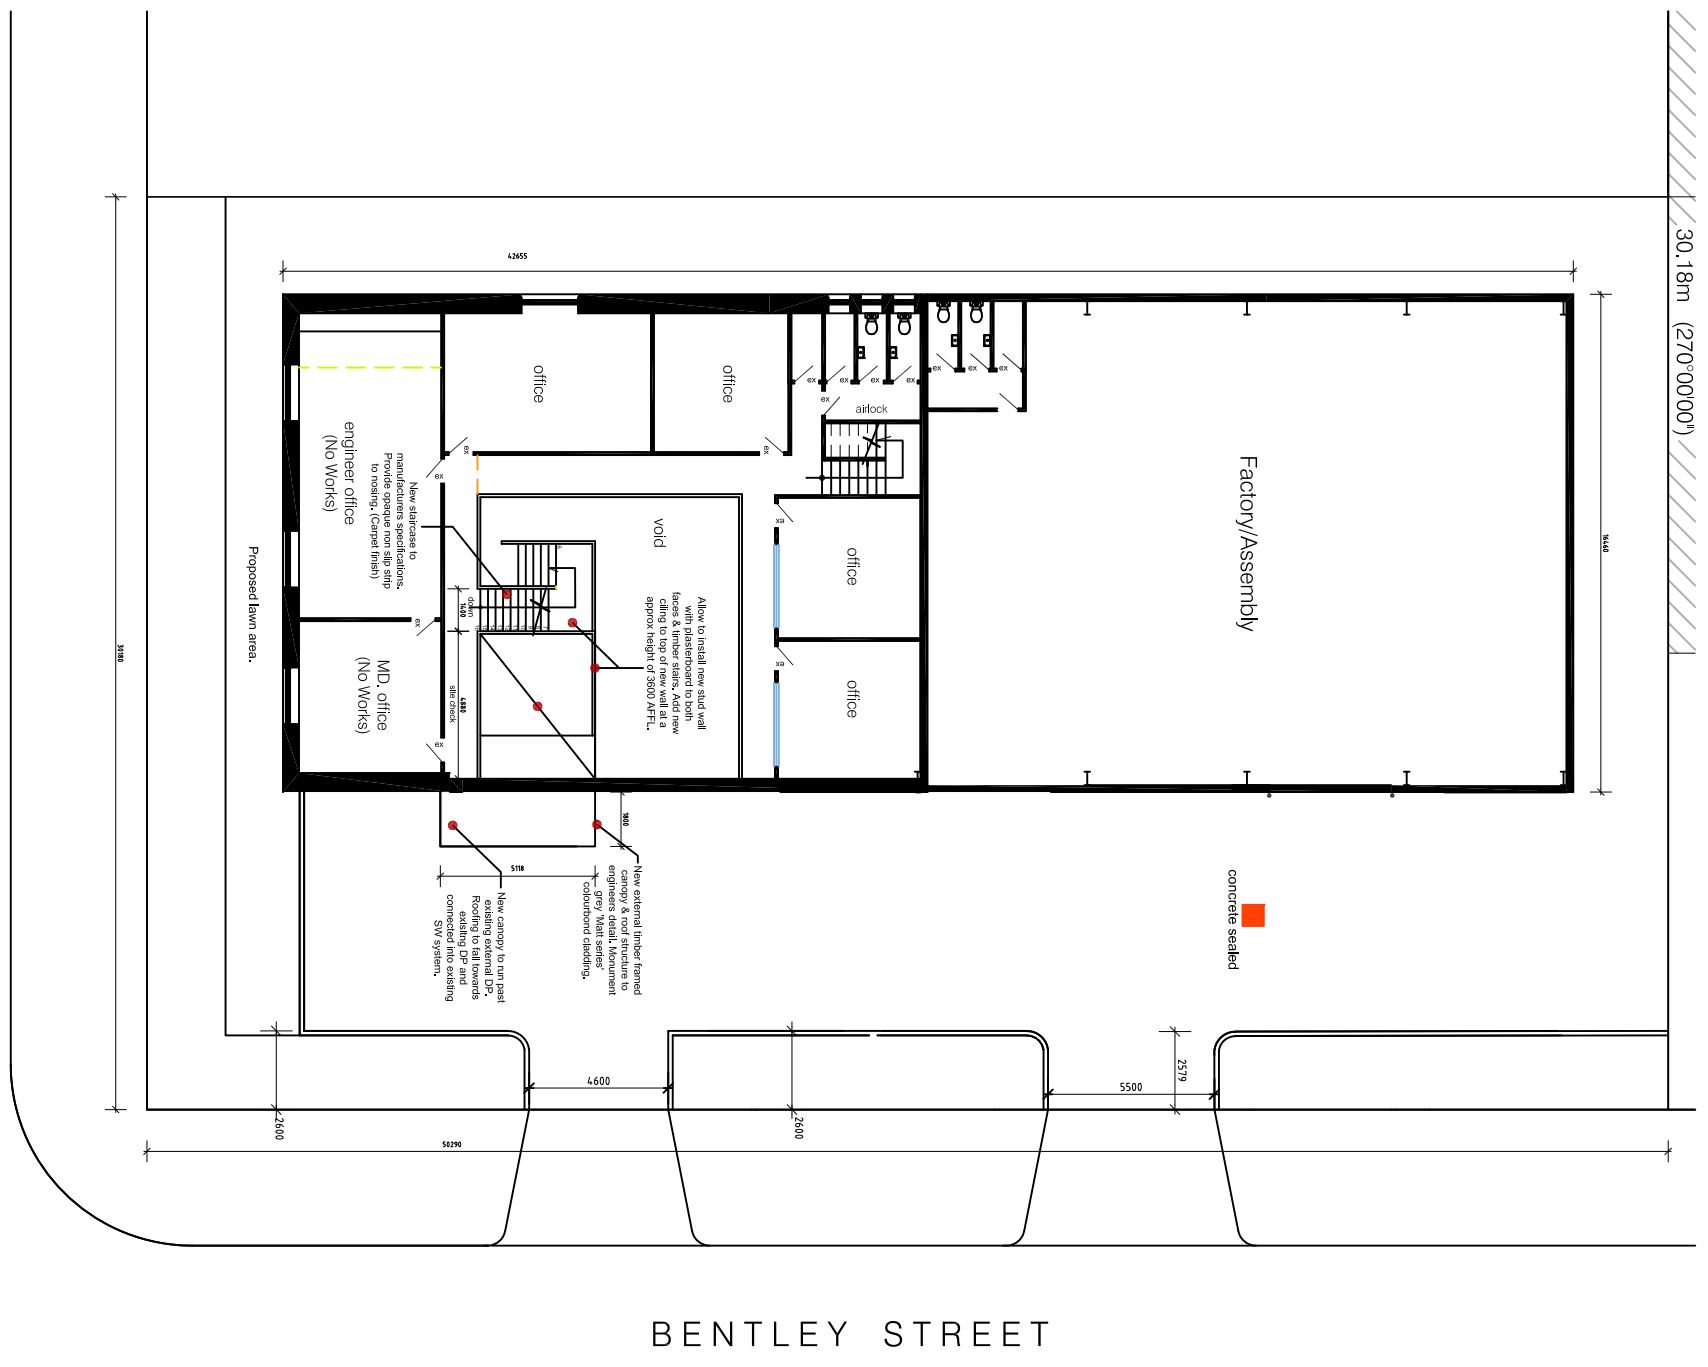

01 Proposed First Floor Plan  
SCALE 1:250

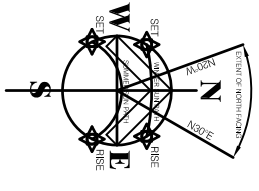


REVISION
—


## AT:- 54 Albemarle Street, WILLIAMSTOWN NORTH

SHEET No. TP02  
DATE May 2020  
JOB No. 042-2019 TP  
SCALE AS SHOWN @ A1 SHEET

# PROPOSED ELEVATIONS

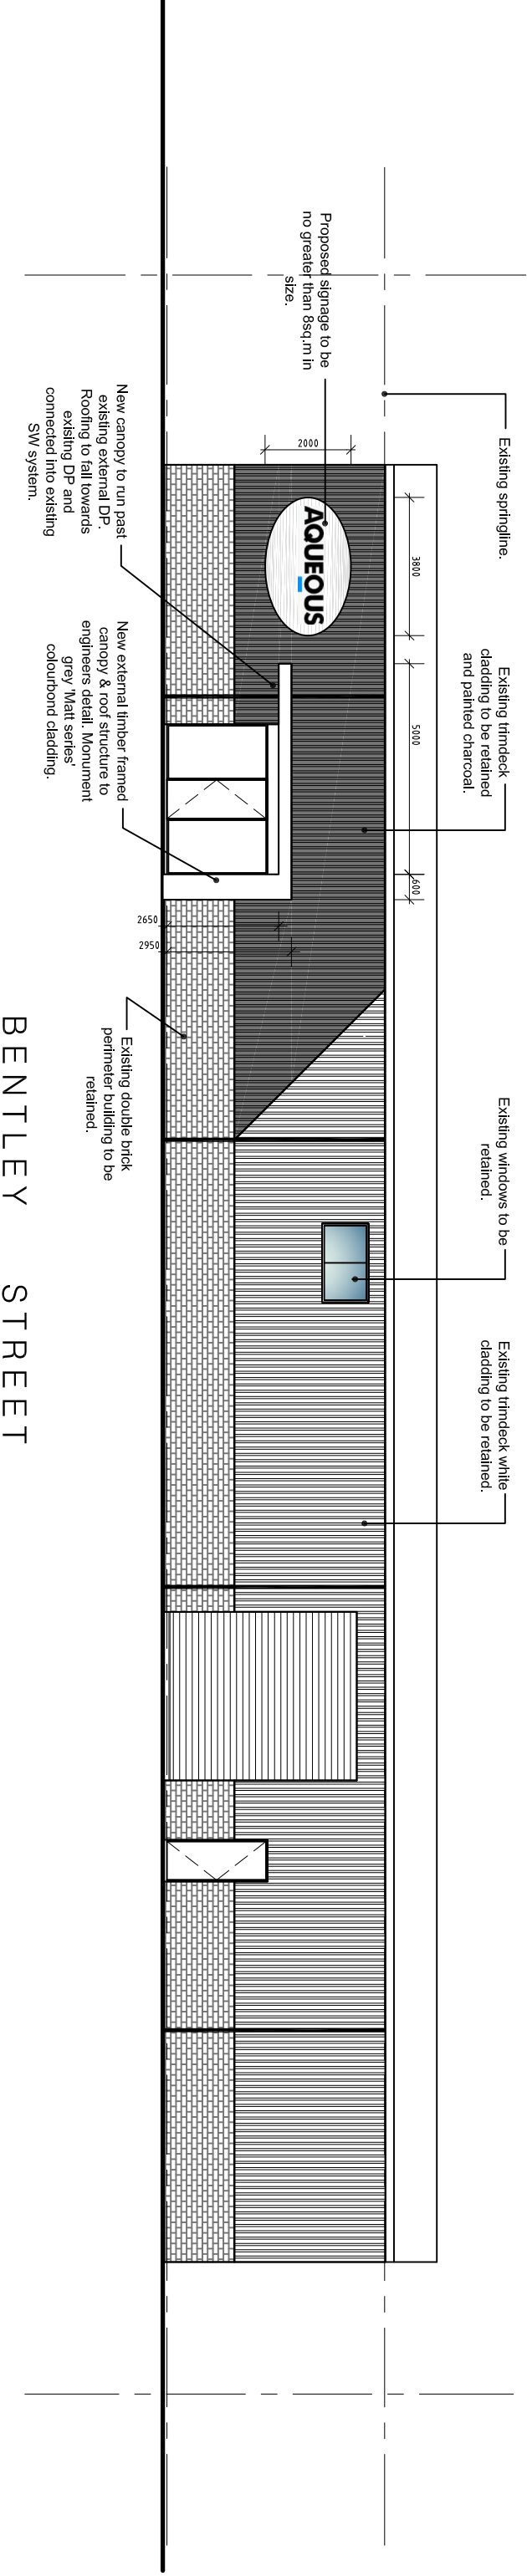

BENTLEY STREET

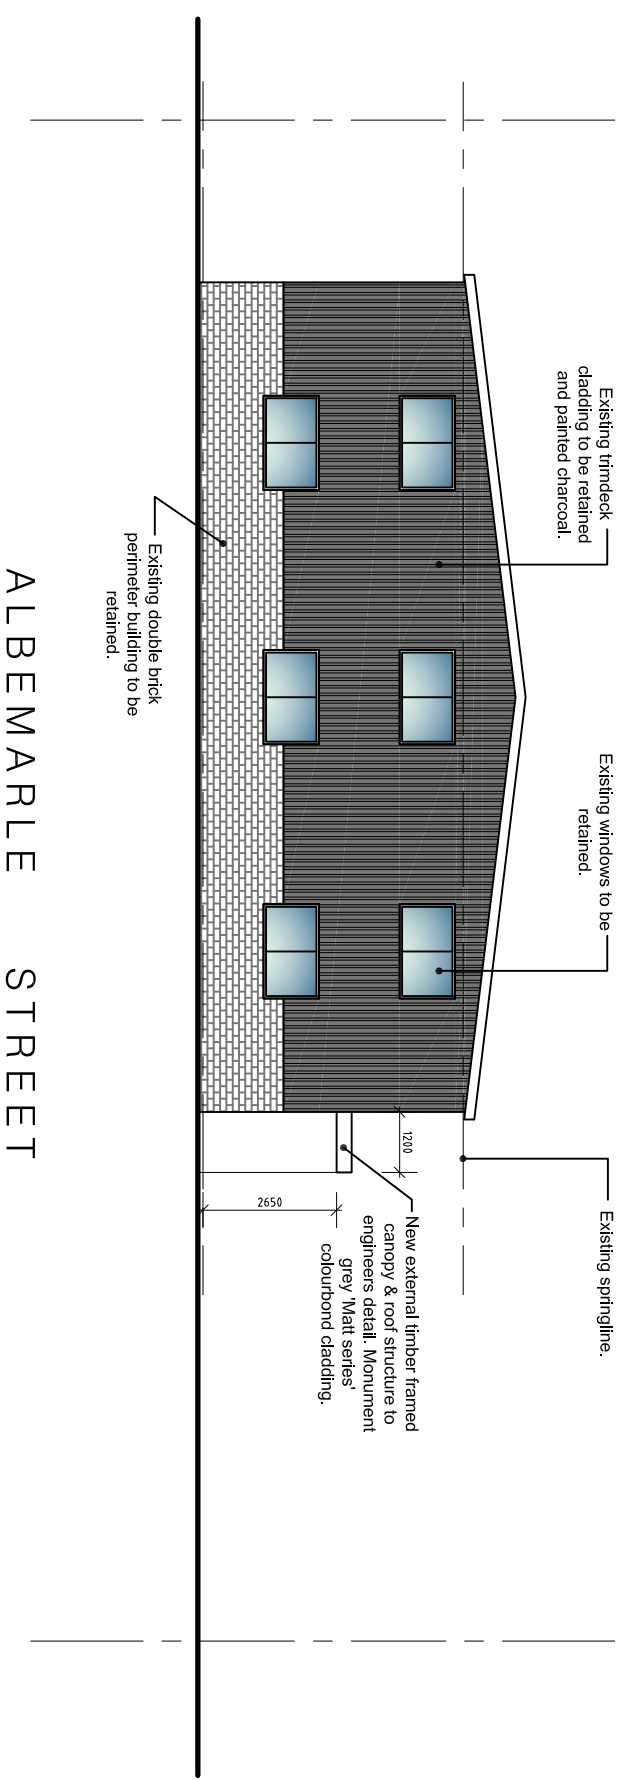

ALBEMARLE STREET

01 Proposed Elevations  
SCALE 1:150

REVISION
—

AT:- 54 Albemarle Street, WILLIAMSTOWN NORTH