


INSTALLATION OF NEW FRONT FENCE AT 16. LENORE CRESCENT WILLIAMSTOWN

EMU WOVEN WIRE GATES STYLE A 3 ONLY
ALL MATERIALS FULLY MACHINED
ALL POSTS FULLY MORTICED, SEALED AND SET IN CONCRETE

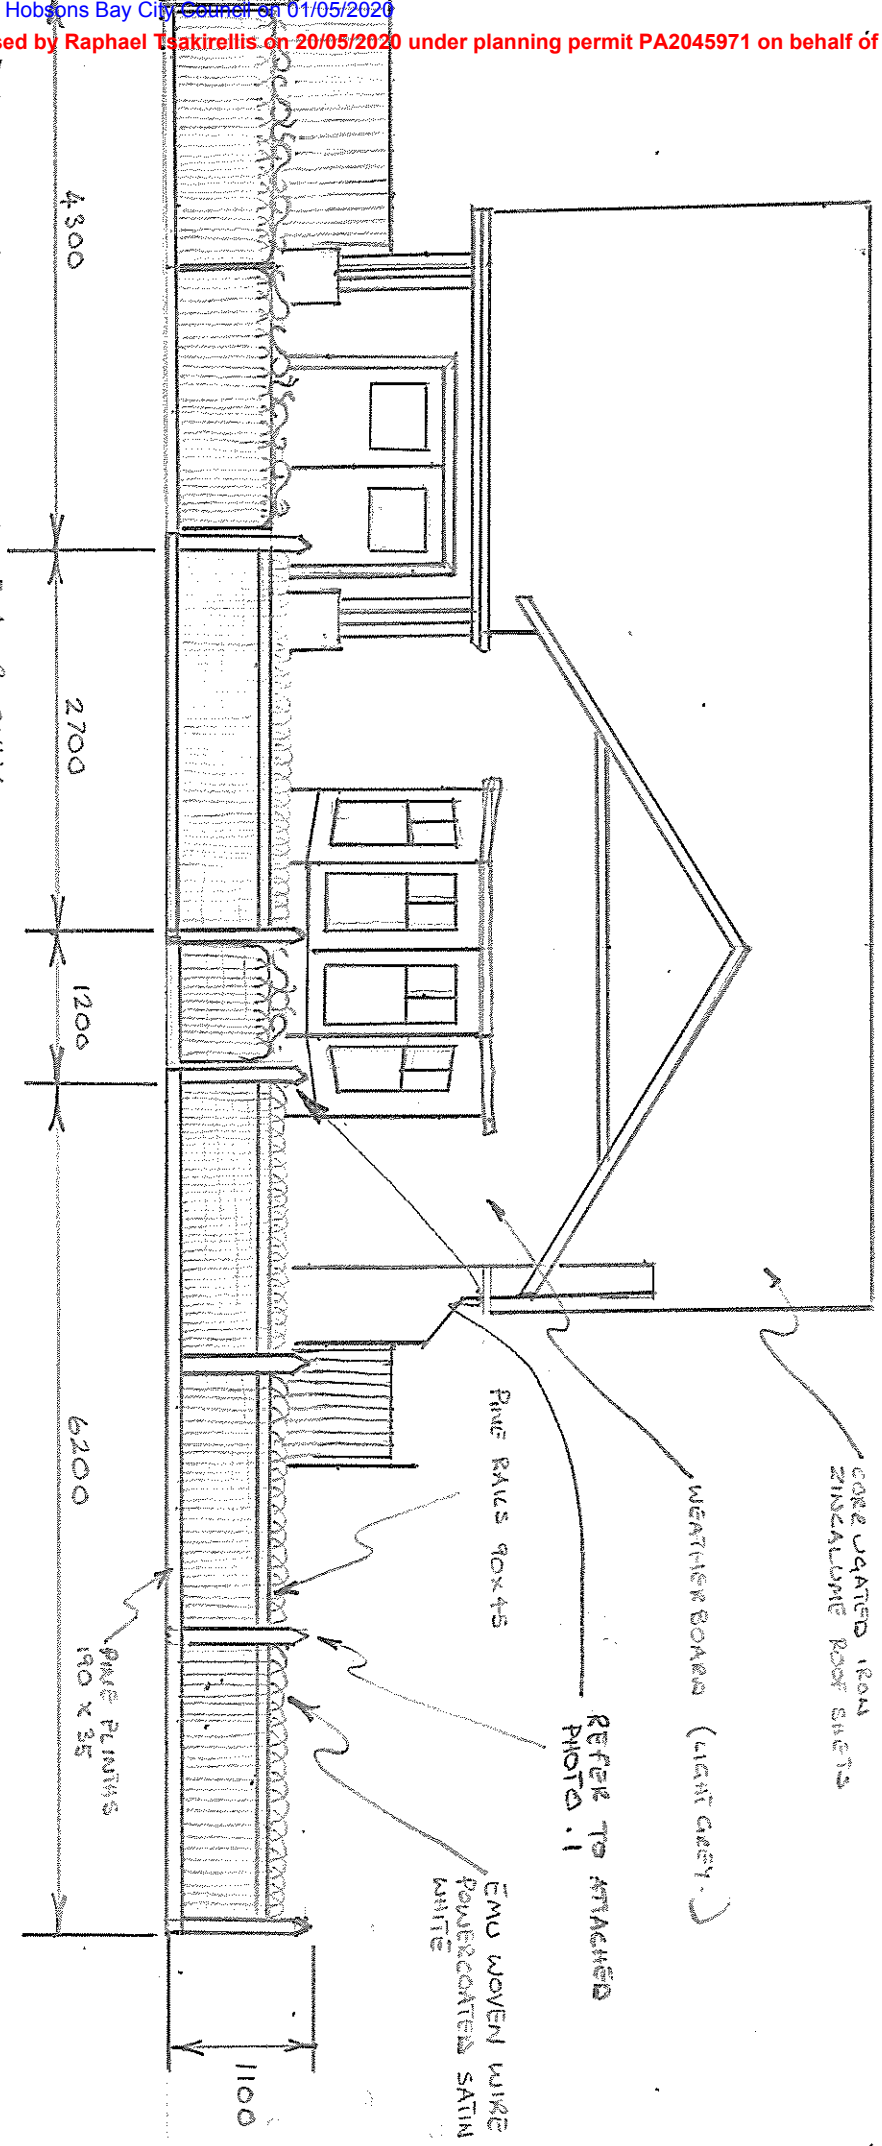

SCALE 1:60